


Paul Danville
Margaret Sewer

6" SEISMIC JOINT W/ MTL SIDING SYS COVER BOTH SIDES

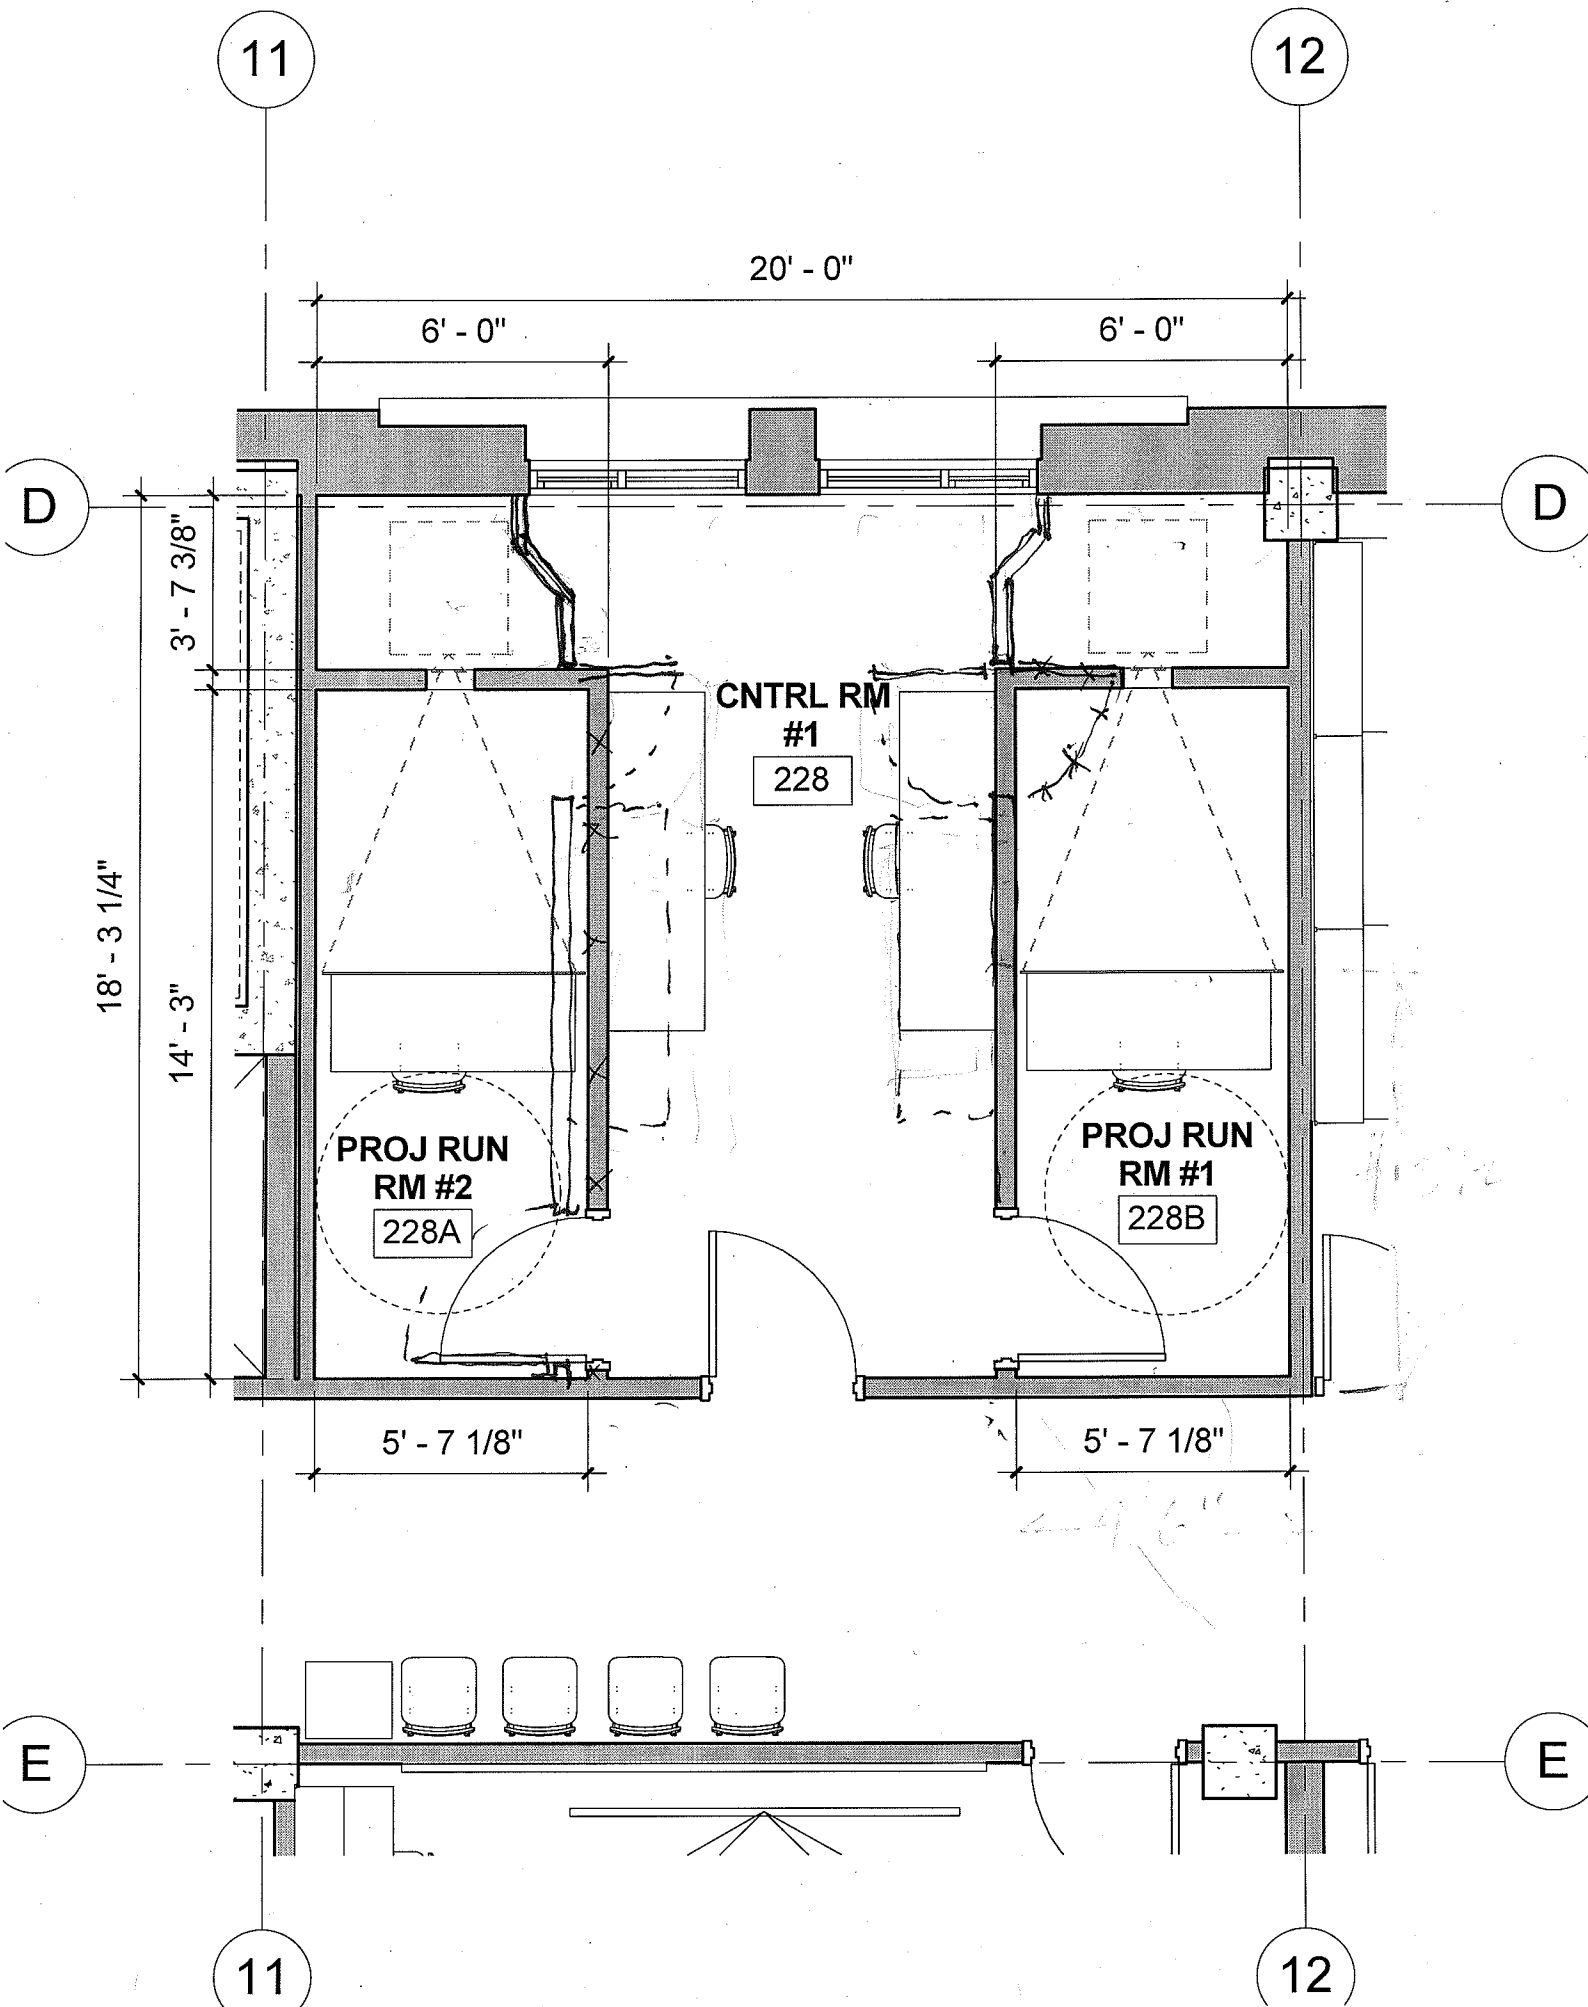


NOT FOR CONSTRUCTION

APPROVALS

REVISION NO. DATE

KEY PLAN - (ITS)

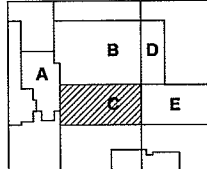

TRUE NORTH PLAN NORTH

UO LISB
LEWIS
INTEGRATIVE
SCIENCE BUILDING
 UNIVERSITY OF OREGON
 1278 UNIVERSITY OF OREGON
 EUGENE, OR 97403-1278

INFORMATION ONLY
 ISSUANCE
 25% CD - CHECK SET

HDR PROJECT NUMBER THA PROJECT NUMBER
 108803 0810

DATE
 APRIL 23, 2010


SCALE
 AS NOTED

DRAWN BY
 Author

DRAWING TITLE
SECOND FLOOR PLAN AREA "C" - POWER

SHEET NUMBER

E-102.3

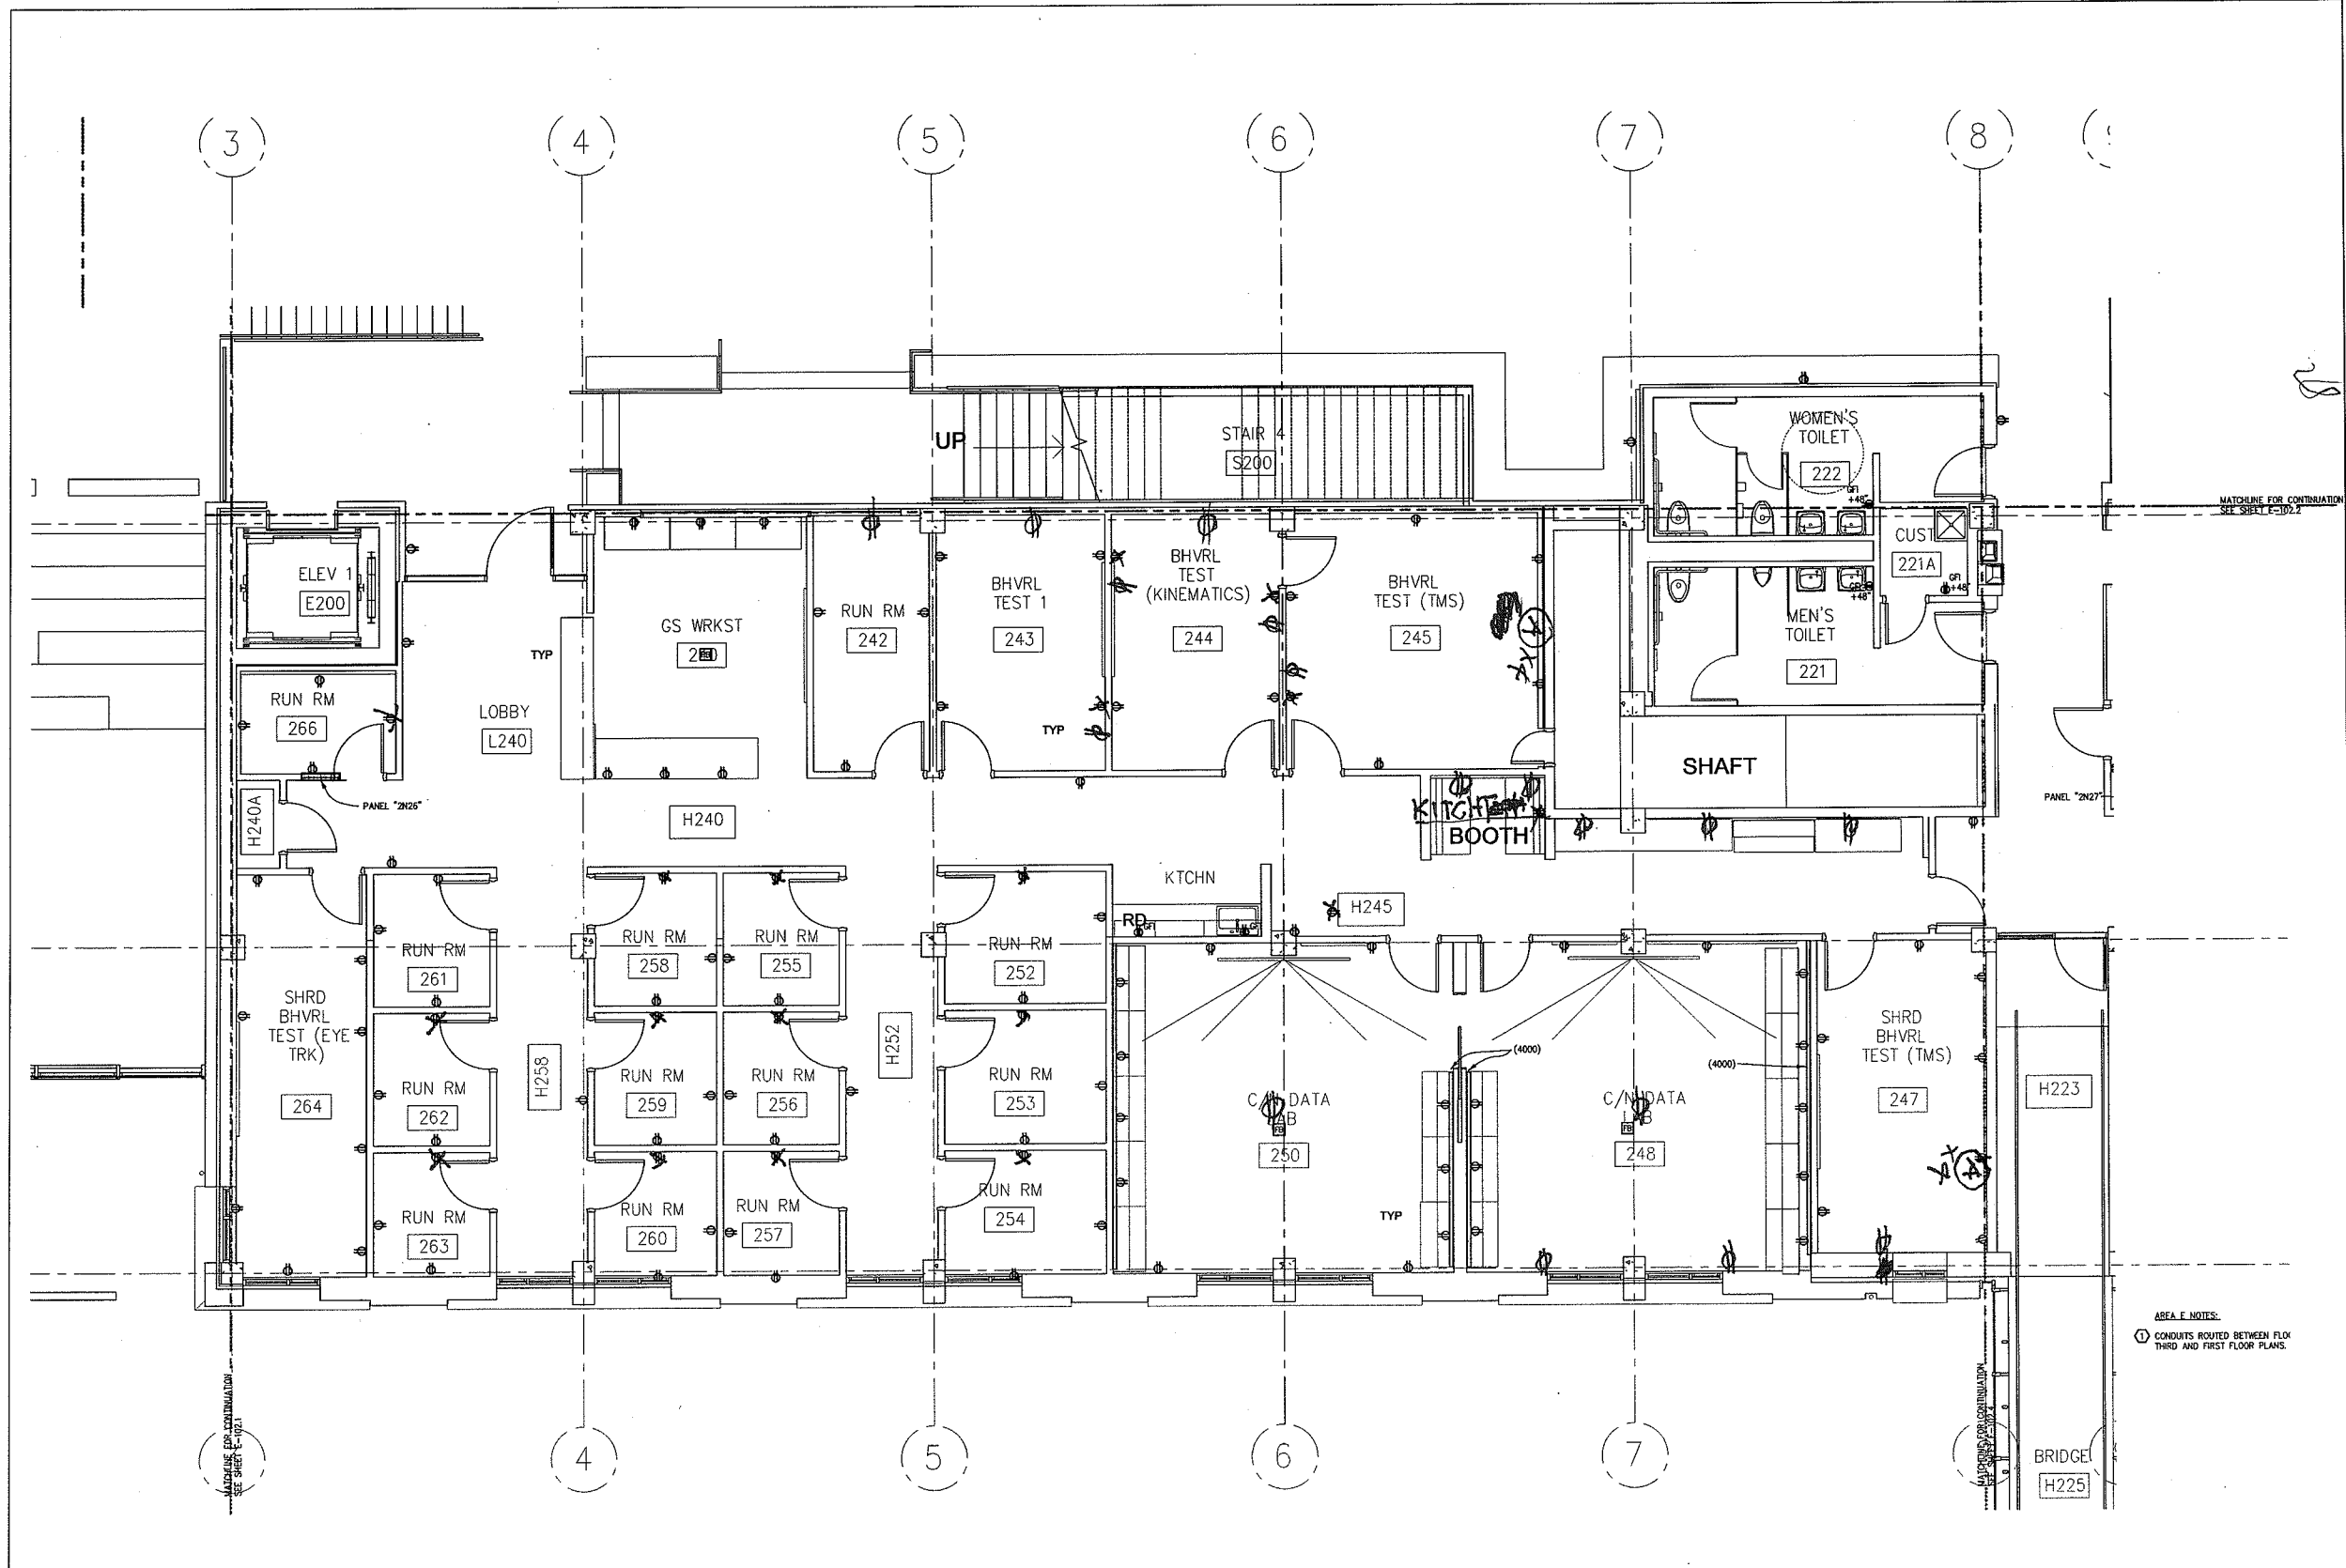

SECOND FLOOR PLAN AREA "C" - POWER
 SCALE: 1/4"=1'-0"


A PROVIDE DEDICATED CIRCUIT

NOT FOR CONSTRUCTION

APPROVALS

REVISION NO. DATE

KEY PLAN - (NTS)

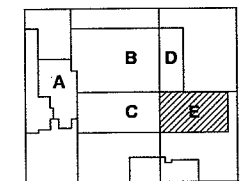

TRUE NORTH PLAN NORTH

UO LISB LEWIS INTEGRATIVE SCIENCE BUILDING
 UNIVERSITY OF OREGON

1276 UNIVERSITY OF OREGON
 EUGENE, OR 97403-1276

INFORMATION ONLY

ISSUANCE
 25% CD - CHECK SET

HDR PROJECT NUMBER THA PROJECT NUMBER
 108803 0810

DATE
 APRIL 23, 2010


SCALE
 AS NOTED

DRAWN BY
 Author

DRAWING TITLE
SECOND FLOOR PLAN AREA "E" - POWER

SHEET NUMBER

E-102.4

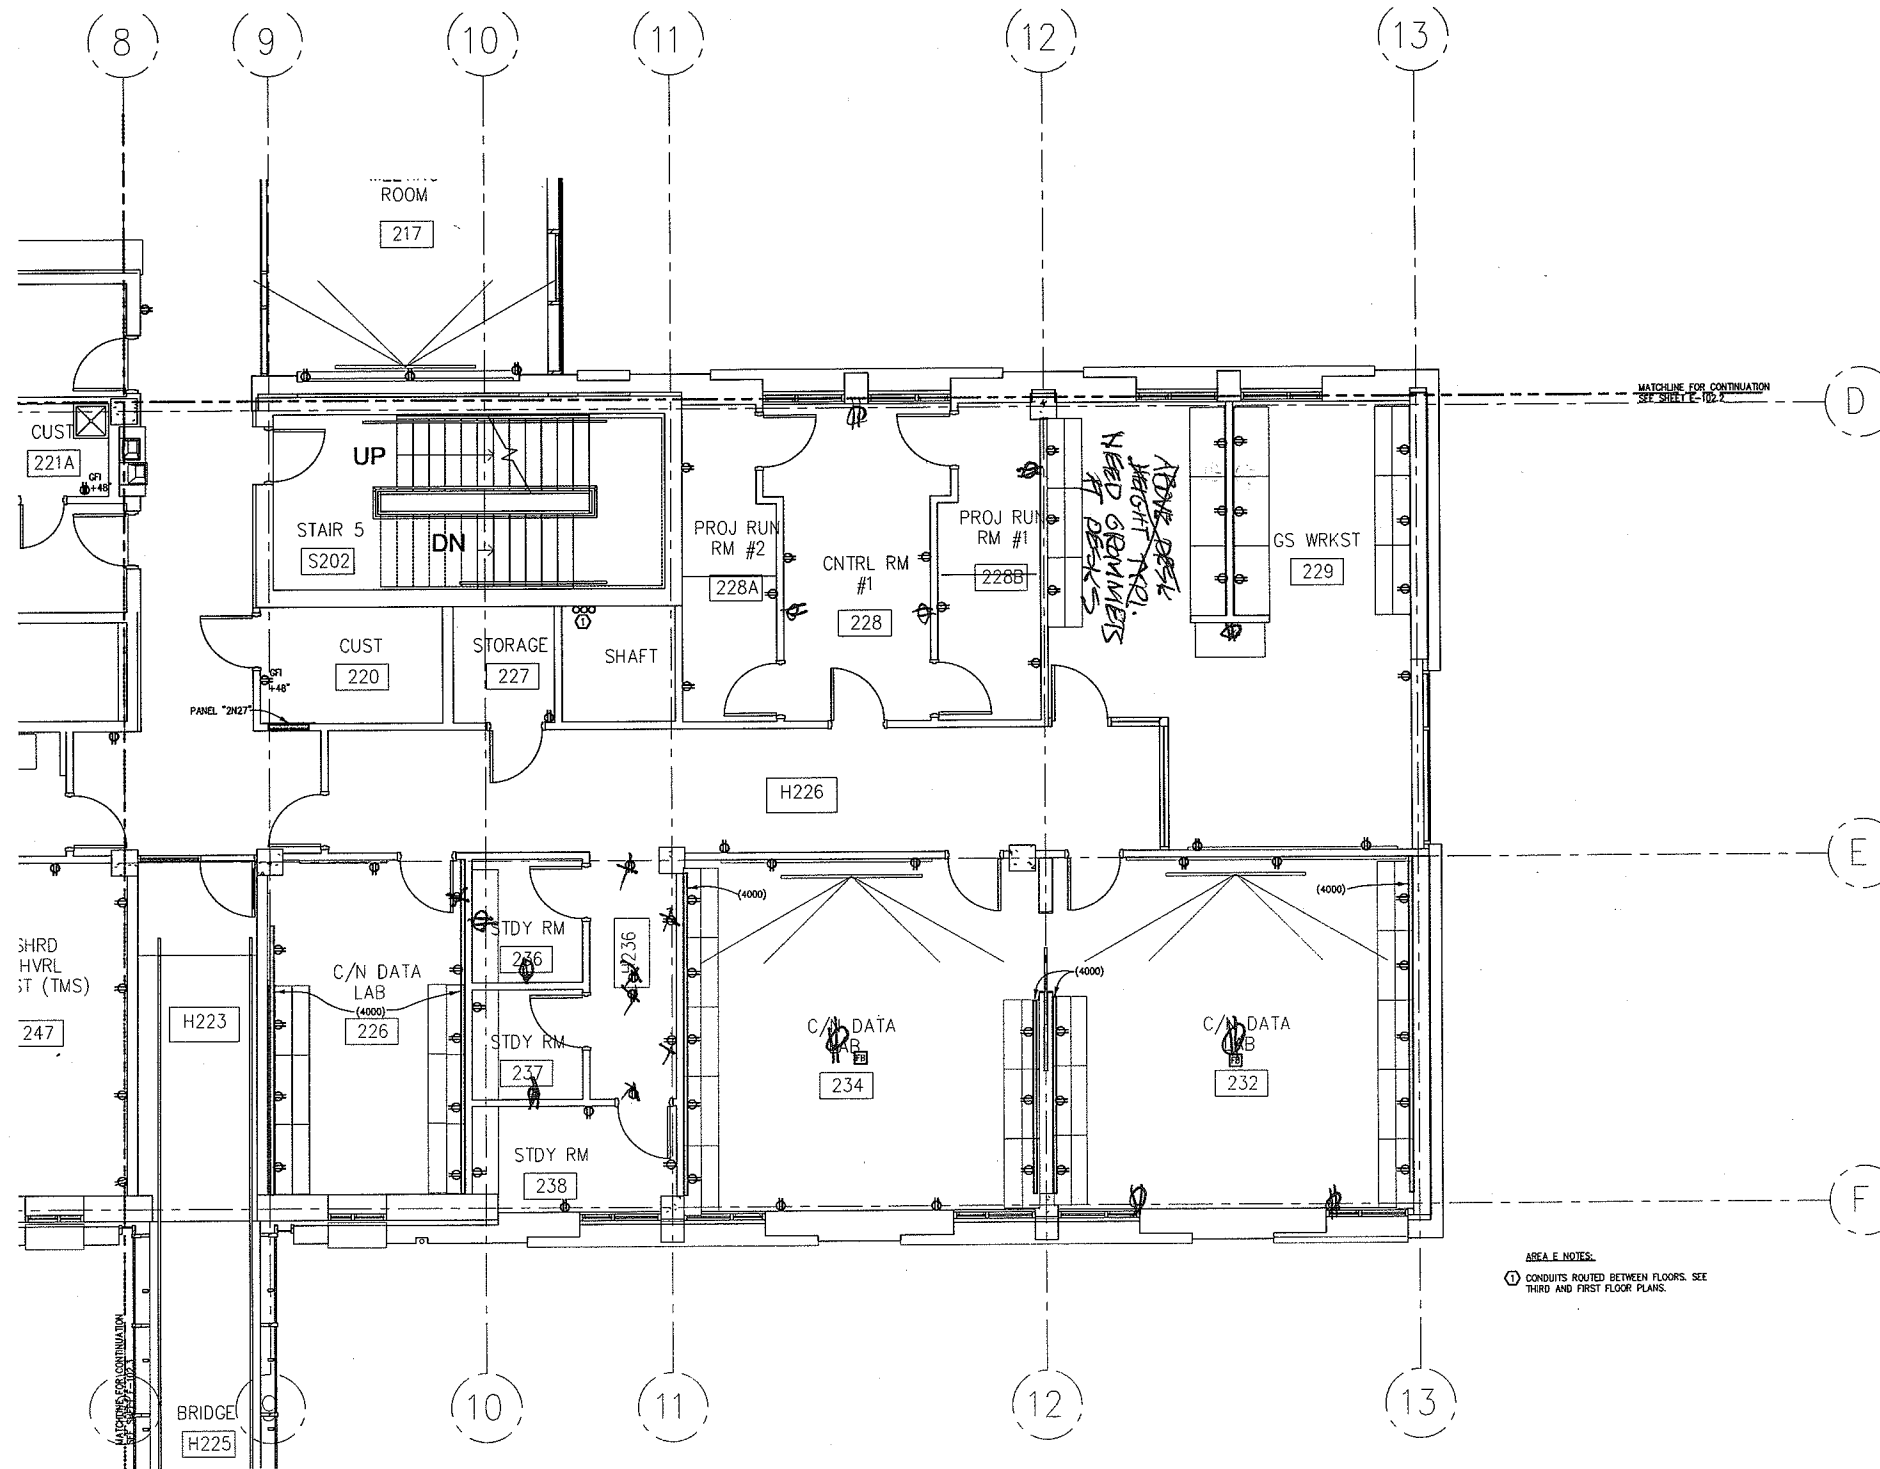


SECOND FLOOR PLAN AREA "E" - POWER
 SCALE: 1/4"=1'-0"

AREA E NOTES:
 ① CONDUITS ROUTED BETWEEN FLOORS. SEE THIRD AND FIRST FLOOR PLANS.

NOT FOR CONSTRUCTION

APPROVALS

REVISION NO. DATE

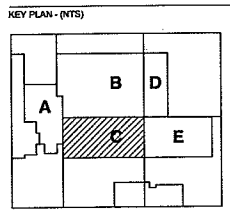

TRUE NORTH PLAN NORTH

UO LISB
LEWIS
 INTEGRATIVE
 SCIENCE BUILDING
 UNIVERSITY OF OREGON
 1276 UNIVERSITY OF OREGON
 EUGENE, OR 97403-1276

INFORMATION ONLY
 ISSUANCE
 25% CD - CHECK SET

HDR PROJECT NUMBER THA PROJECT NUMBER
 108803 0810


DATE
 APRIL 23, 2010

SCALE
 AS NOTED

DRAWN BY
 Author

DRAWING TITLE
SECOND FLOOR PLAN AREA "C" - SIGNAL

SHEET NUMBER
E-132.3

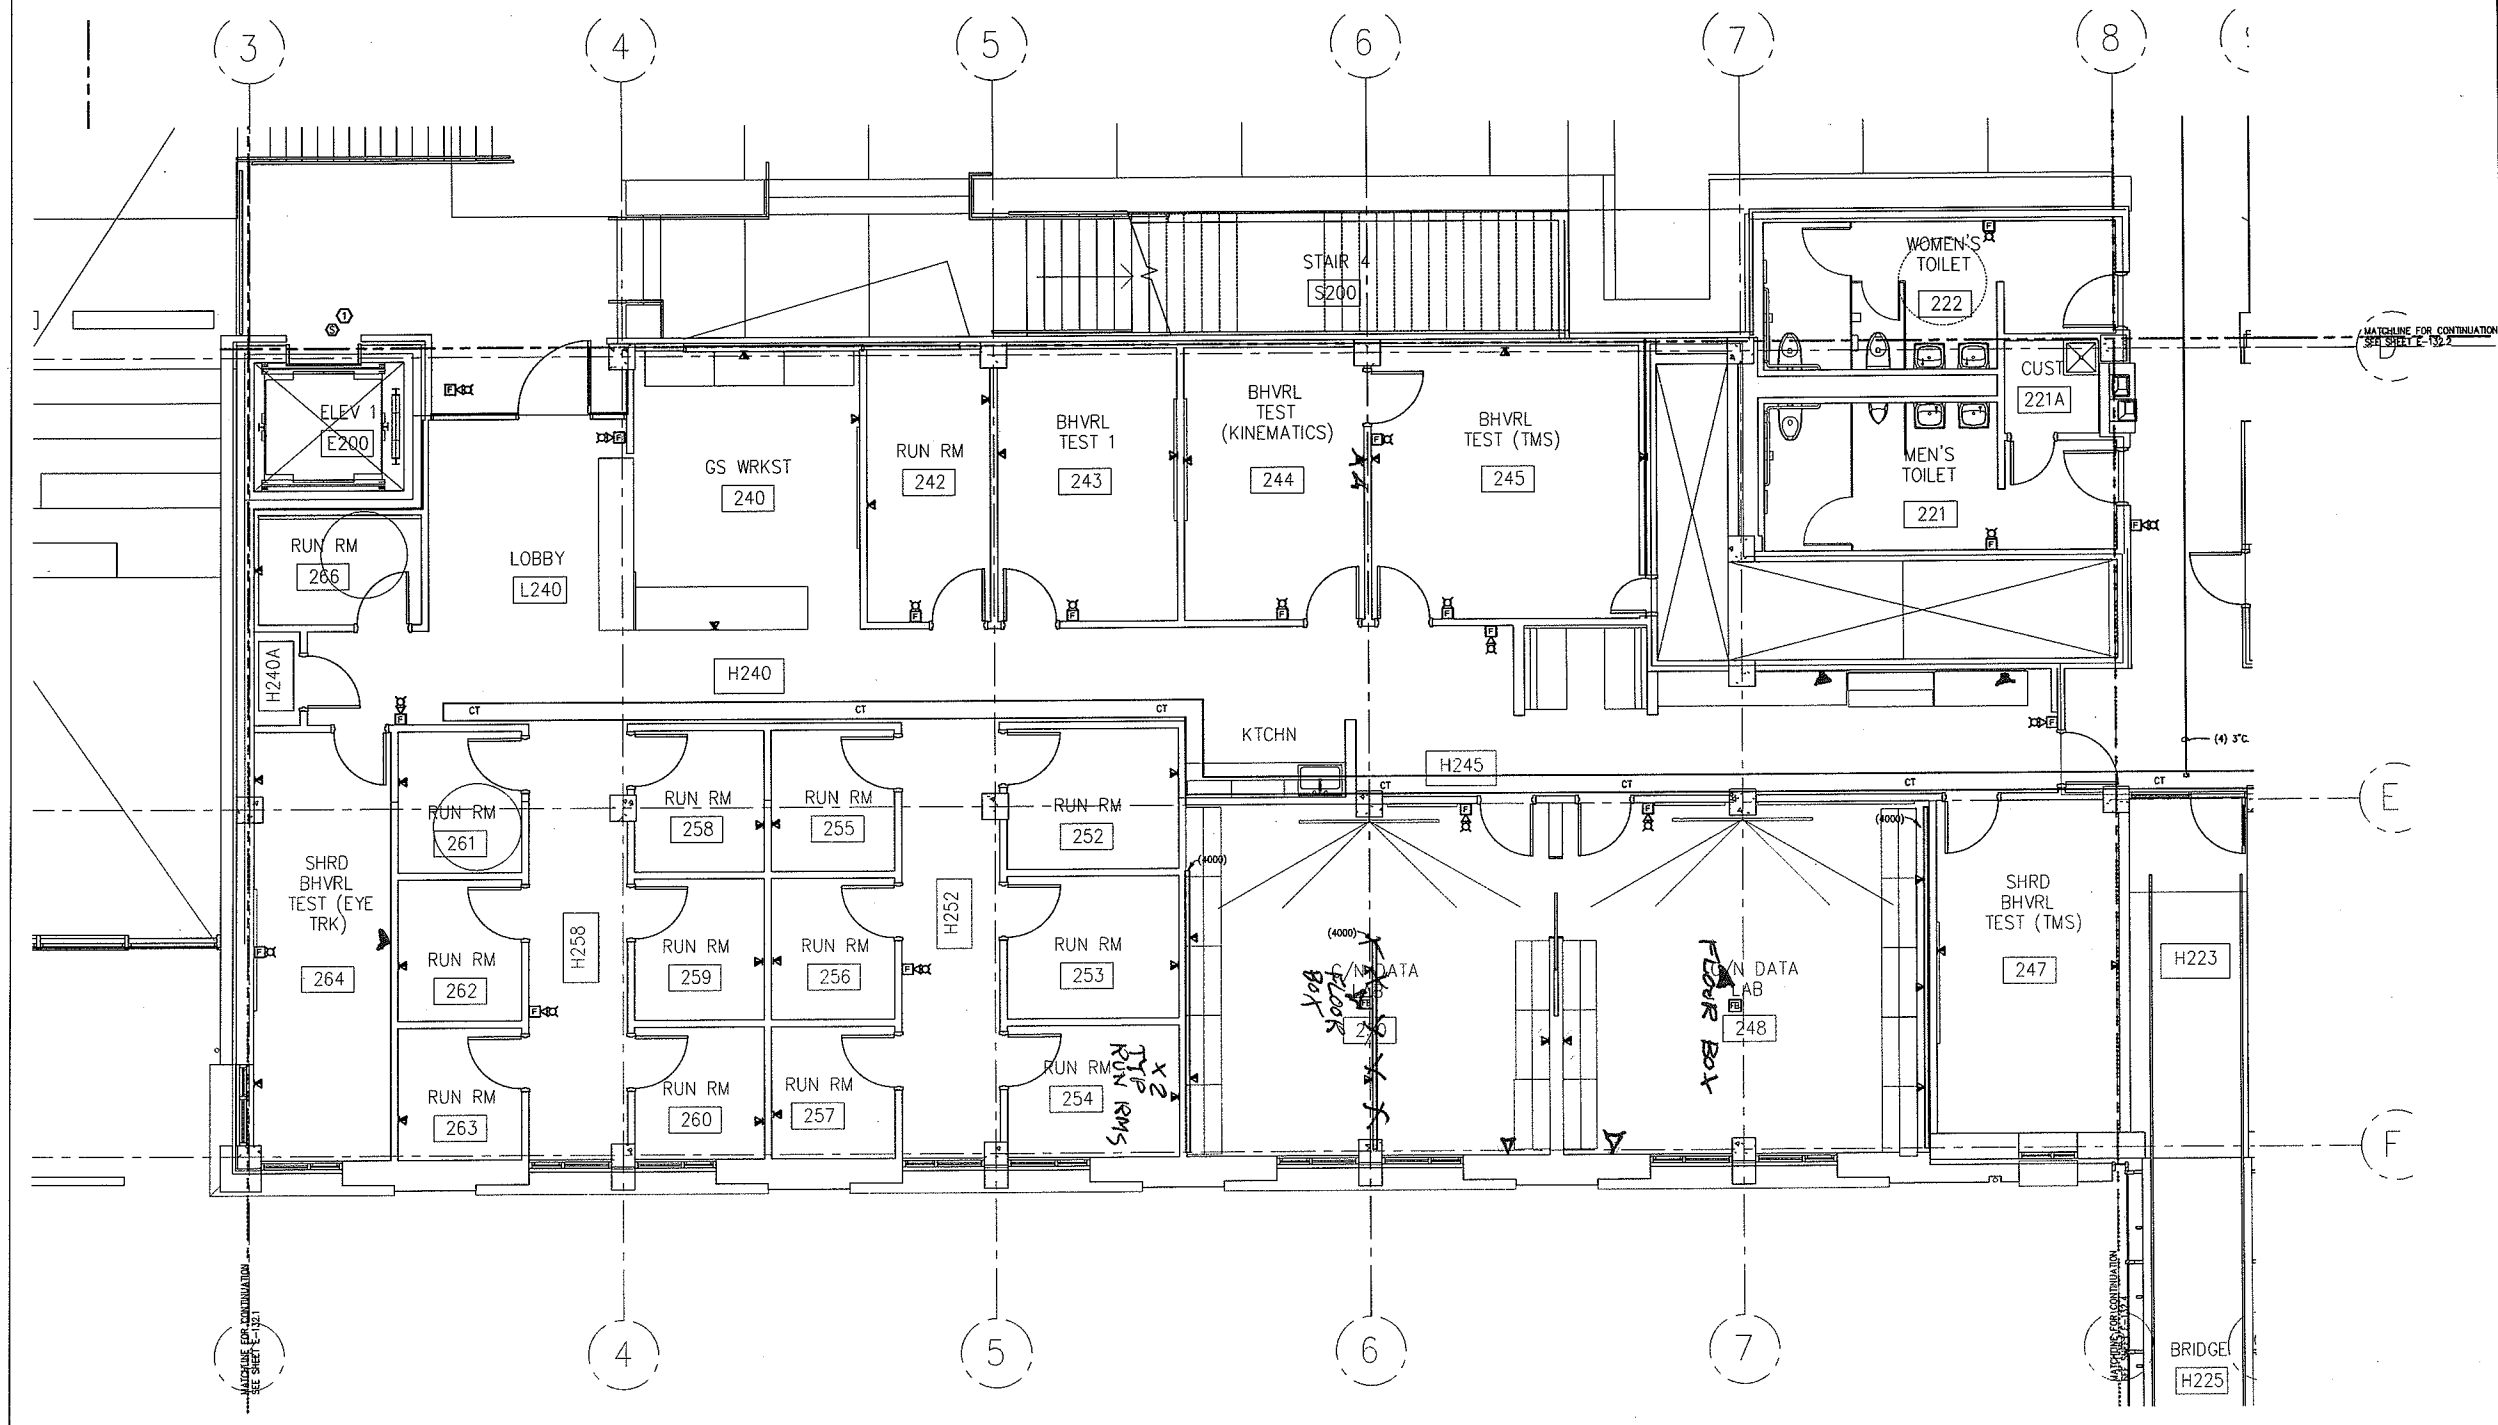

SECOND FLOOR PLAN AREA "C" - SIGNAL
 SCALE: 1/4"=1'-0"


AREA C NOTES:
 ① SMOKE DETECTOR FOR ELEVATOR RECALL.

NOT FOR CONSTRUCTION

APPROVALS

REVISION NO. DATE

KEY PLAN - (NTS)

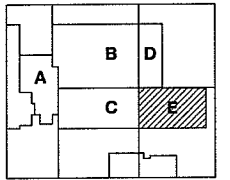

TRUE NORTH PLAN NORTH

UO LISB
LEWIS
INTEGRATIVE
SCIENCE BUILDING

UNIVERSITY OF OREGON
 1276 UNIVERSITY OF OREGON
 EUGENE, OR 97403-1276

INFORMATION ONLY
 ISSUANCE
 25% CD - CHECK SET

HDR PROJECT NUMBER THA PROJECT NUMBER
 108803 0910

DATE
 APRIL 23, 2010


SCALE
 AS NOTED

DRAWN BY
 Author

DRAWING TITLE
SECOND FLOOR PLAN AREA "E" - SIGNAL

SHEET NUMBER

E-132.4

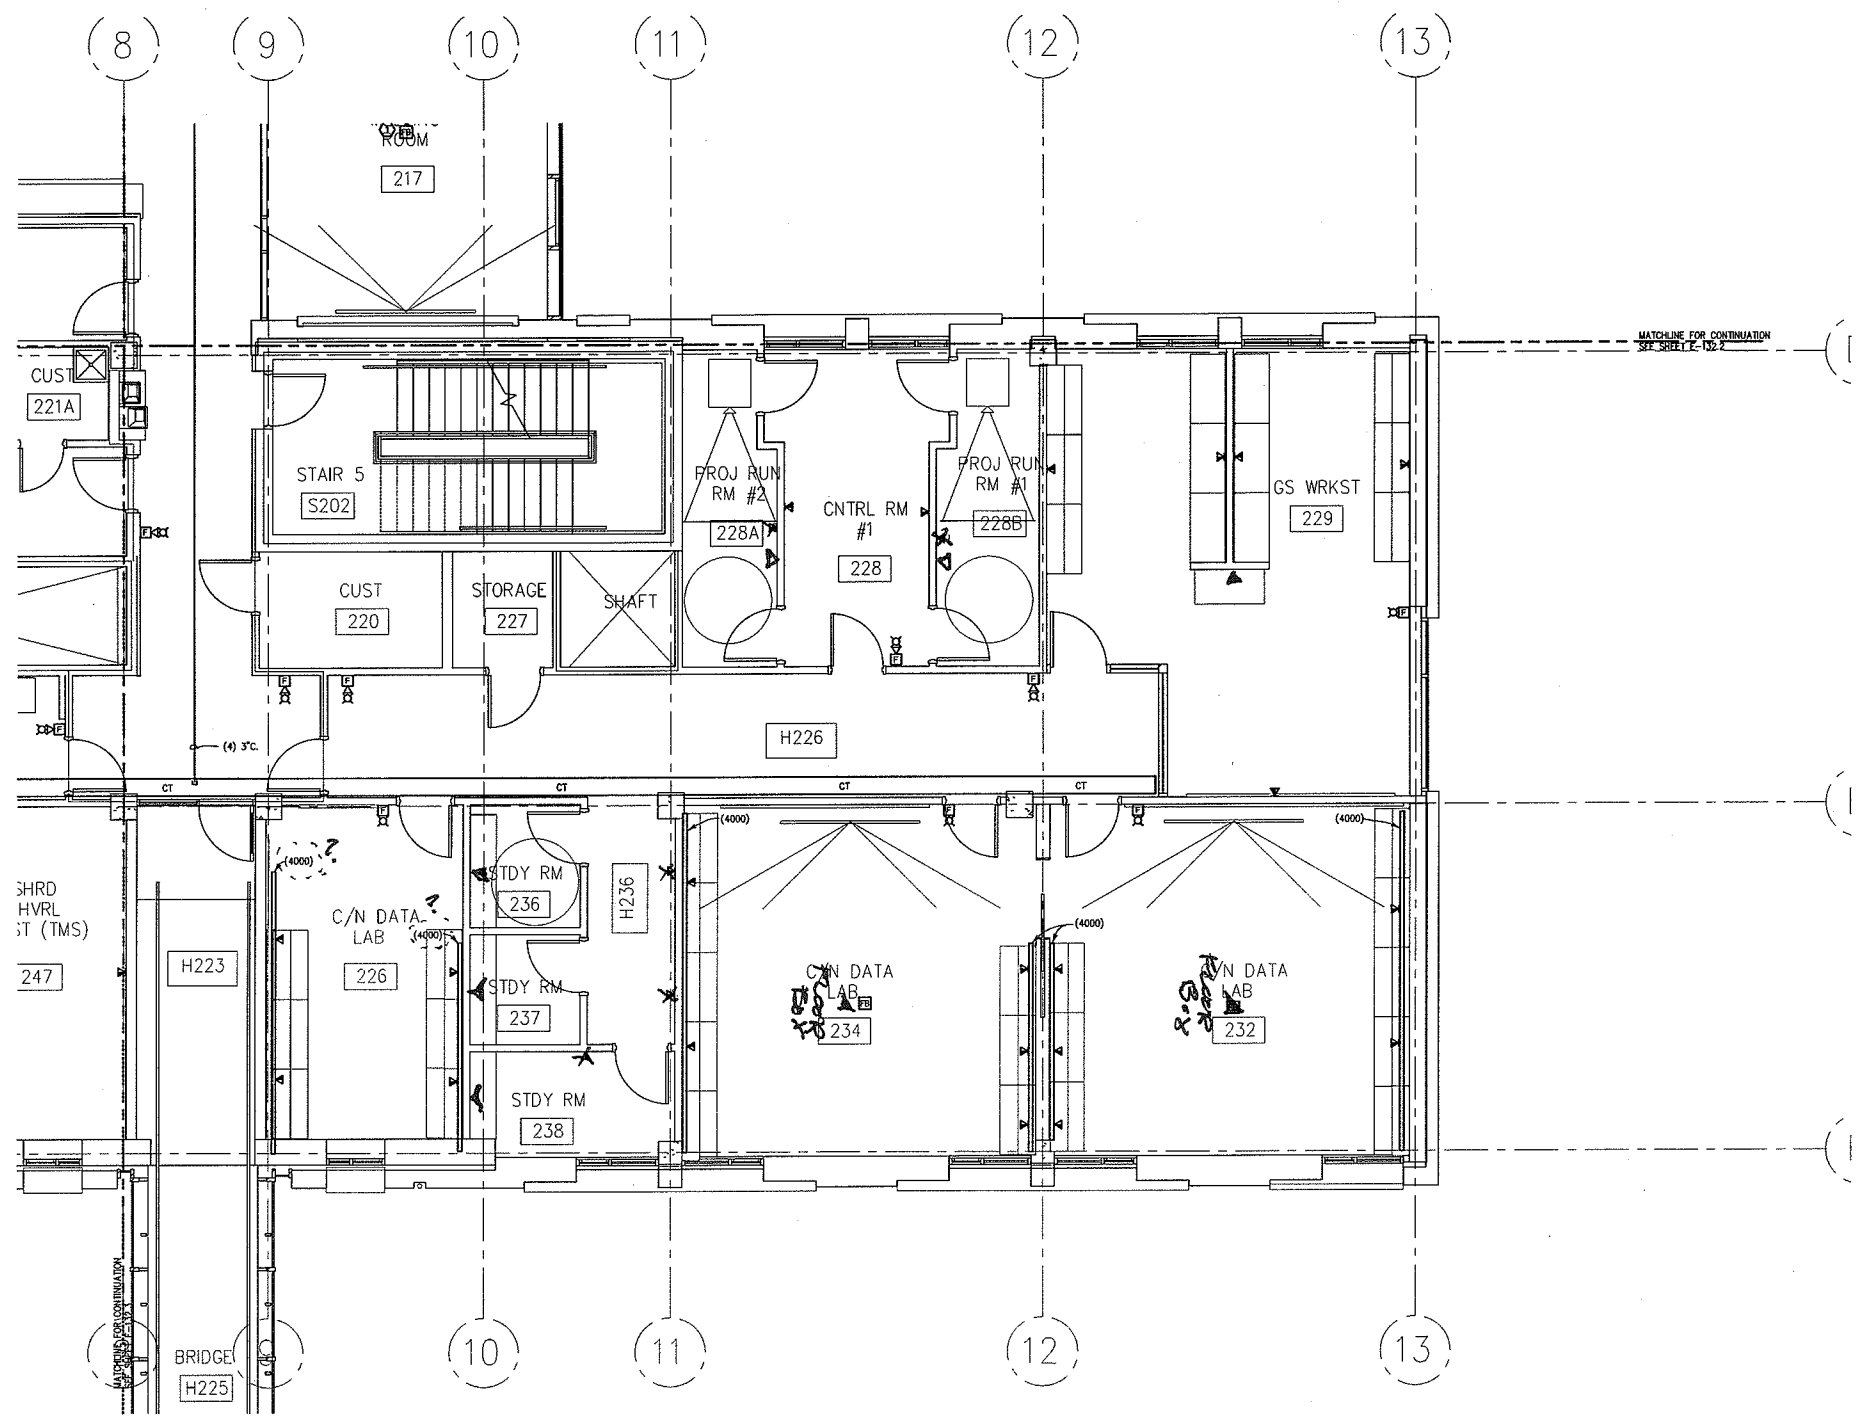

SECOND FLOOR PLAN AREA "E" - SIGNAL
 SCALE: 1/4"=1'-0"