


**Cottages Relocation Option 3:**  
 3 Cottages behind Dining Hall  
 1 Cottage at lower Bluff  
 Charleston Coastal & Ocean Life Center / OS  
 1.20.09 MO

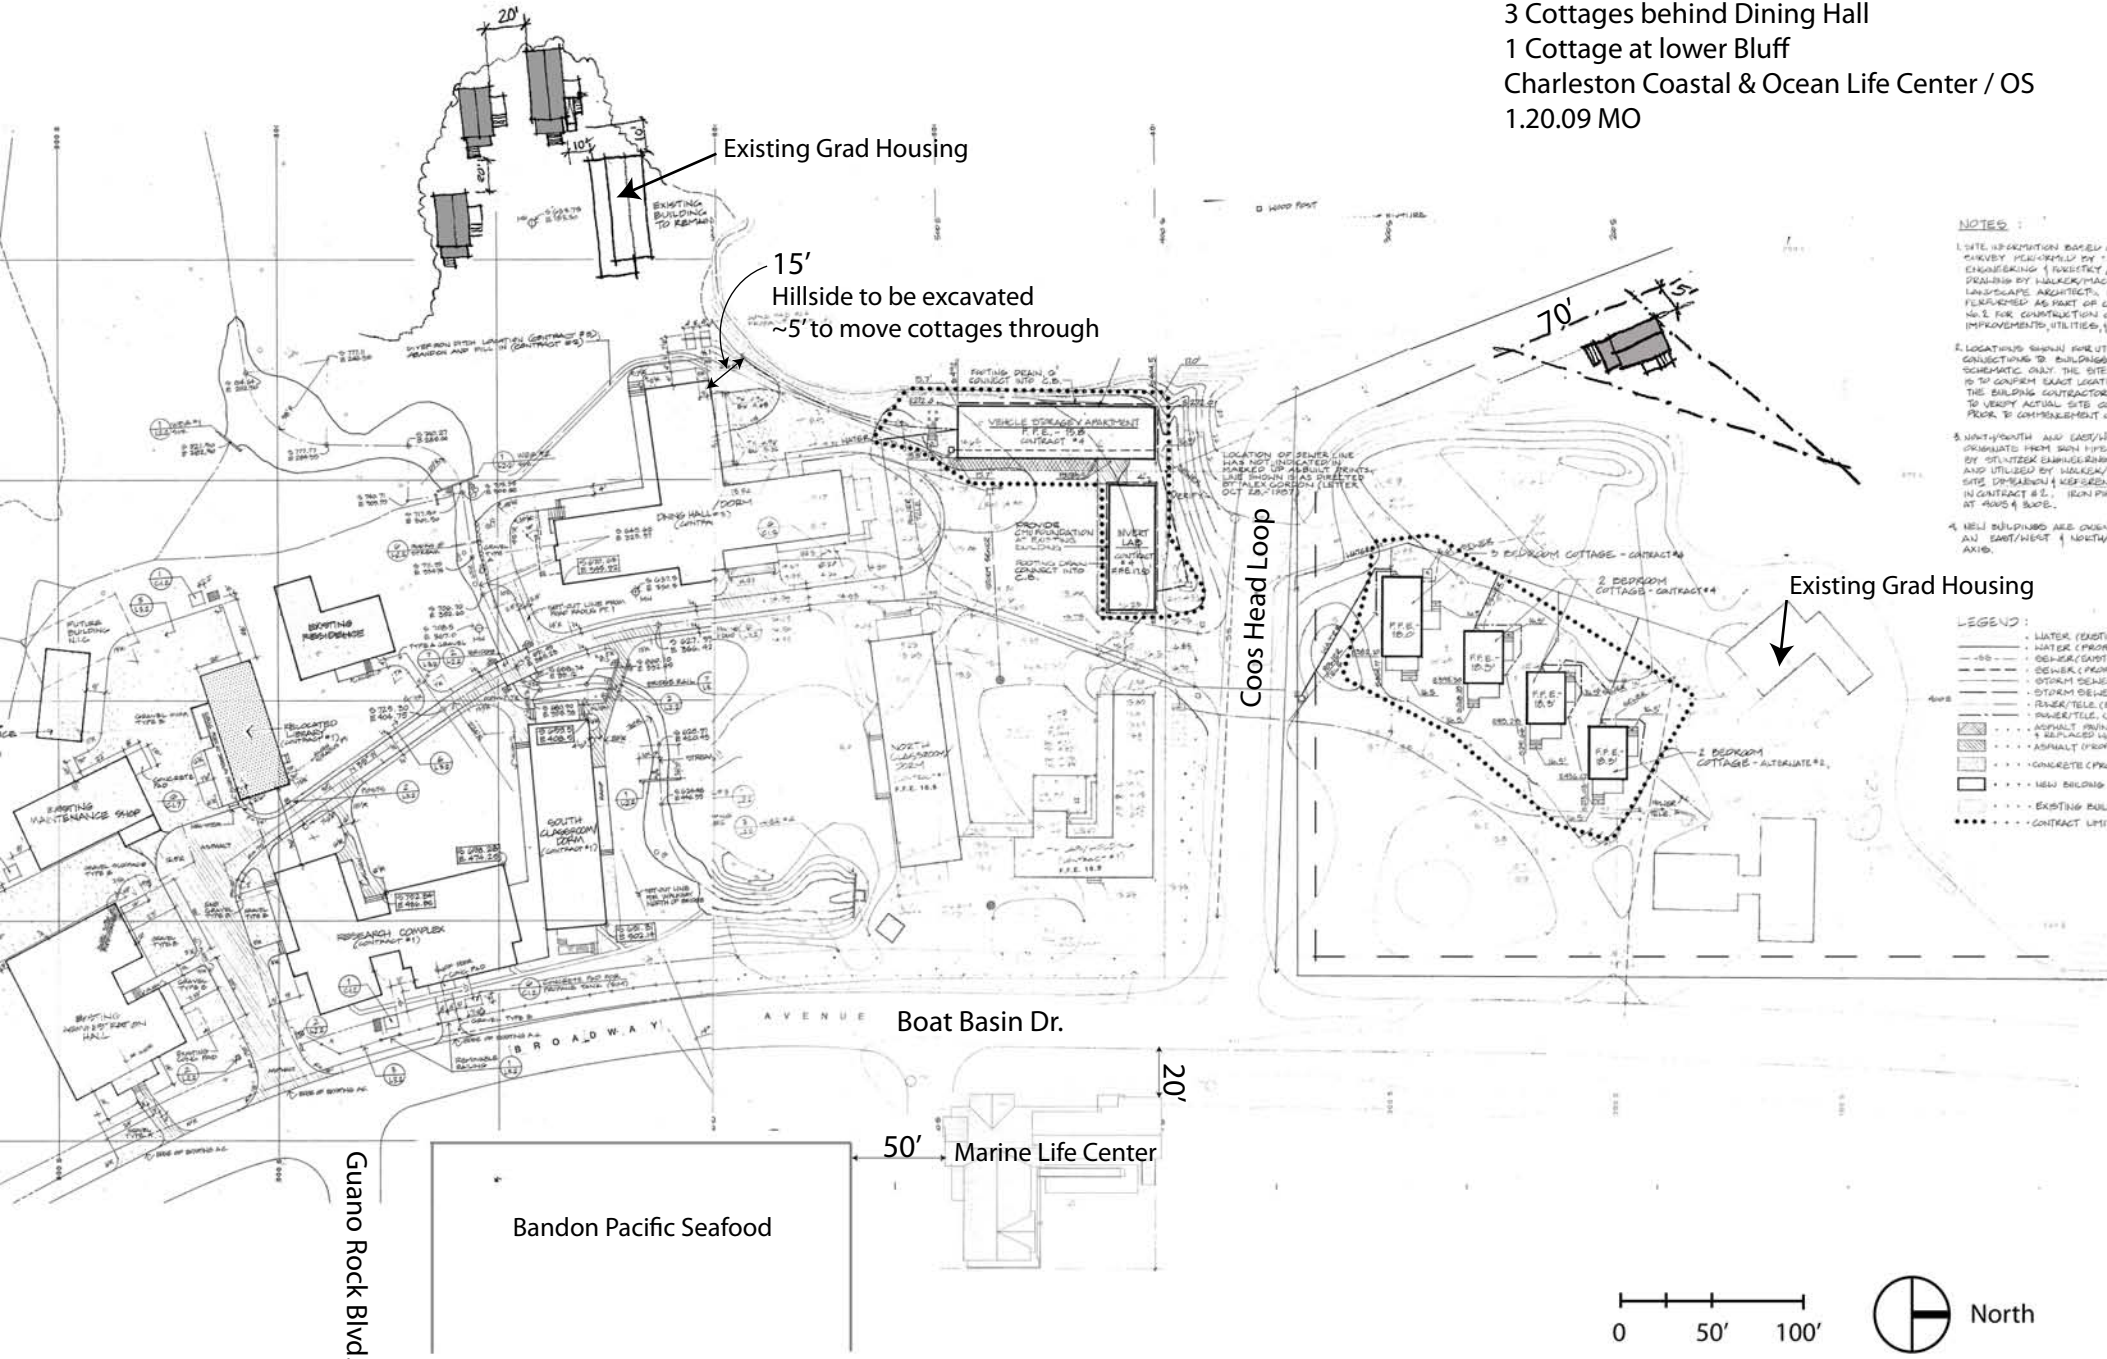

**NOTES:**

1. SITE INFORMATION BASED ON EXISTING RECORDS BY ENGINEERING & SURVEYING & PLANNING BY WALKER/MACK LINDSAY ARCHITECTS. ALL WORK PERFORMED AS PART OF CONTRACT NO. 2 FOR CONSTRUCTION OF IMPROVEMENTS, UTILITIES, &
2. LOCATIONS SHOWN FOR UTILITY CONNECTIONS TO BUILDINGS SCHEMATICALLY ONLY. THE SITE IS TO BE CONFIRMED EXACT LOCATIONS BY THE BUILDING CONTRACTOR TO VERIFY ACTUAL SITS OF PRIOR TO COMMENCEMENT OF
3. NORTH-SOUTH AND EAST-WEST ORIGINATES FROM BENCH MARKS BY SUTLER ENGINEERING AND UTILIZED BY WALKER/MACK LINDSAY ARCHITECTS IN CONTRACT # 2. IRON PIP AT ROAD & BAY.
4. NEW BUILDINGS ARE ORIENTED AS EAST/WEST & NORTH/SOUTH.

**LEGEND:**

- WATER (EXISTING)
- WATER (PROPOSED)
- SEWER (EXISTING)
- SEWER (PROPOSED)
- STORM SEWER
- STORM SEWER (PROPOSED)
- FENCE/TELE. CO.
- ASPHALT DRIVE (PROPOSED)
- ASPHALT (PROPOSED)
- CONCRETE (PROPOSED)
- NEW BUILDING
- EXISTING BUILDING
- CONTRACT LIMIT

